



**Plans must be submitted to
the Building Department
for a Building Permit**



Chevron

E X T E R I O R S I G N P A C K A G E

JOB# 217110

05.25.2016

JONES SIGN


Your Vision Accomplished

GREEN BAY

PHILADELPHIA

SAN DIEGO

LAS VEGAS

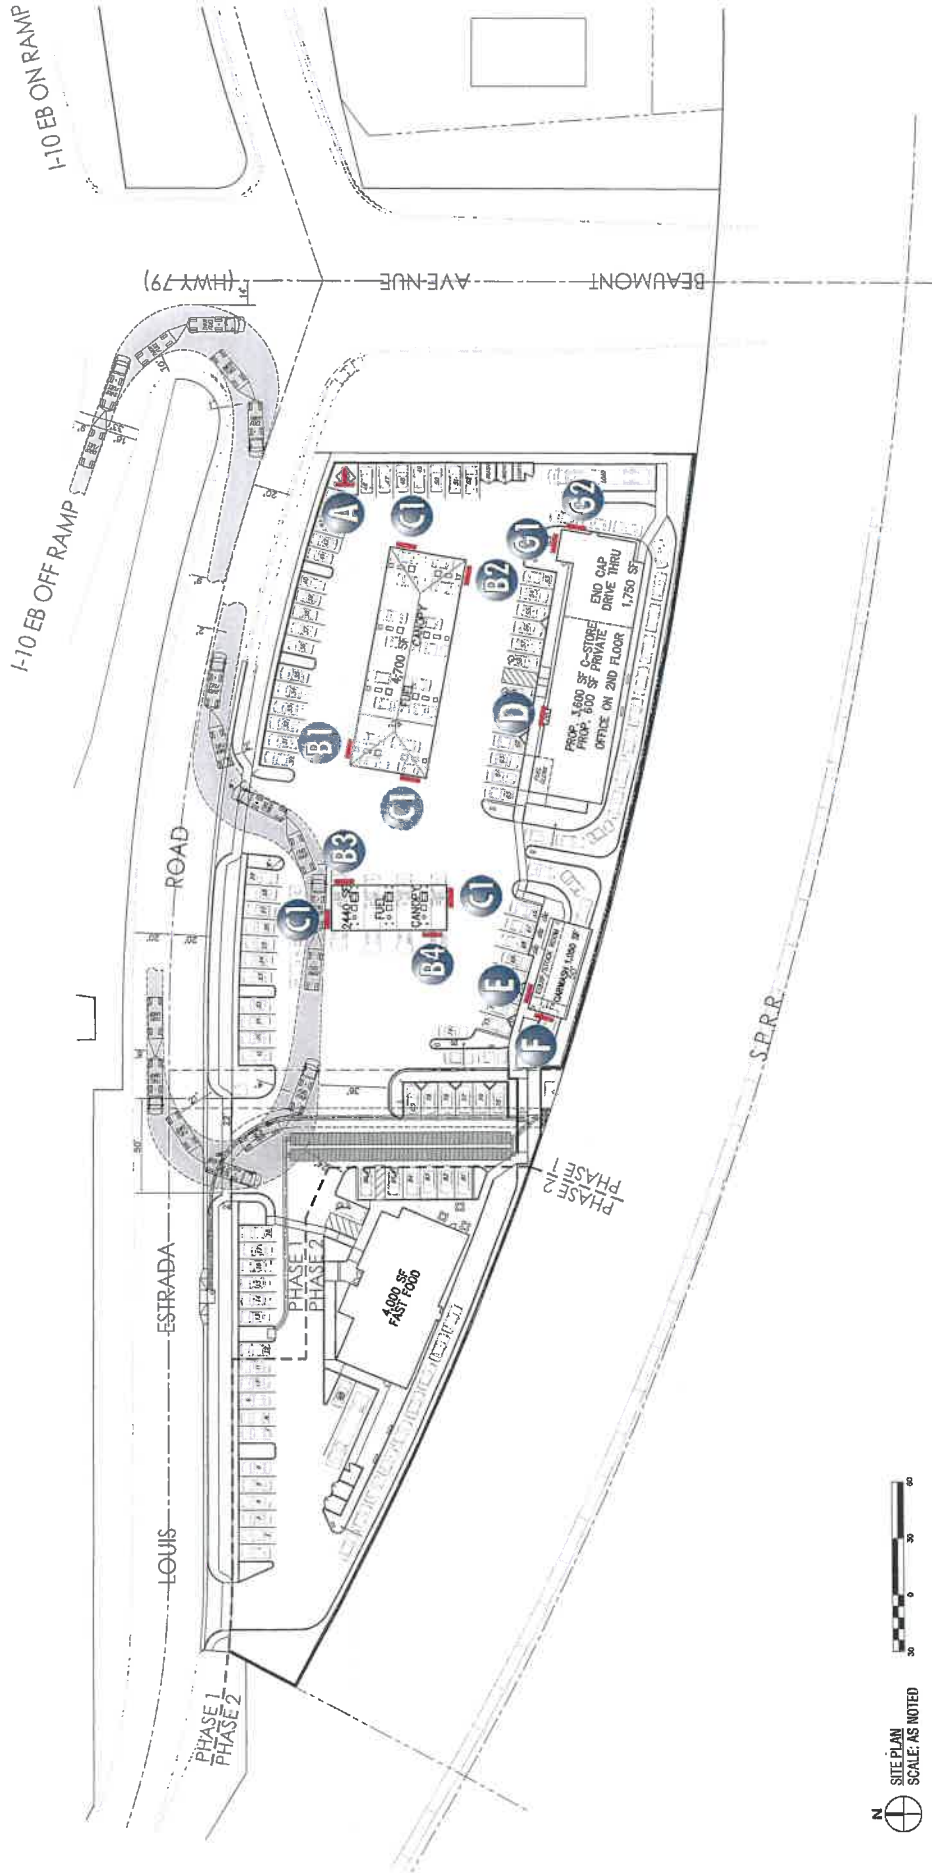


N
S
SITE PLAN
SCALE: AS NOTED

JONES SIGN Your Vision Accomplished GREEN BAY • PHILADELPHIA SAN DIEGO • LAS VEGAS www.jonesign.com		JOB #: 217110_R9 DATE: 05/25/2016 DESIGNER: J. CASTILLO SALES REP: J. HADWA PROJ. MGR: L. FREDERICK		REV. DATE BY DESCRIPTION 1 06/24/16 JC ADDED FUTURE TENANT TO NORTH ELEVATION 2 07/15/16 JC REVISED DESIGN LAYOUT 3 08/23/17 JC REVISED DESIGN LAYOUT 4 09/22/17 JC ADDED TRADING 5 09/23/17 JC REVISED DESIGN LAYOUT 6 09/23/17 JC REVISED DESIGN LAYOUT 7 09/23/17 JC REVISED DESIGN LAYOUT 8 09/23/17 JC REVISED DESIGN LAYOUT 9 09/23/17 JC REVISED DESIGN LAYOUT 10 09/23/17 JC REVISED DESIGN LAYOUT	CLIENT APPROVAL LANDLORD APPROVAL QC	DATE DATE	CHEVRON BEAUMONT, CA DESIGN PHASE: CONCEPTUAL	SHEET NUMBER 1.0
--	--	---	--	--	--	--------------	---	---------------------

This is an original, unpublished drawing by Jones Sign Co., Inc. It is not to be shown to anyone outside of your organization, nor is it to be used, reproduced, copied or exhibited in any fashion. Use of this design or the salient elements of this design in any sign done by any other company, without the express written permission of JONES SIGN, is forbidden by law and carries a civil forfeiture of up to 25% of the purchase price of the sign. JONES SIGN will endeavor to closely match colors, including PMS, where specified. We cannot guarantee exact matches due to varying compatibility of surface materials and paints used. All sizes and dimensions are illustrated for client's conception of project and are not to be understood as being exact size or exact scale.

A D/F INTERNALLY-ILLUMINATED PYLON/MONUMENT SIGN DISPLAY (Qty 1)

SQUARE FOOTAGE: 824.0
FIELD SURVEY REQUIRED
COLOR CALL OUTS REQUIRED AS PMS

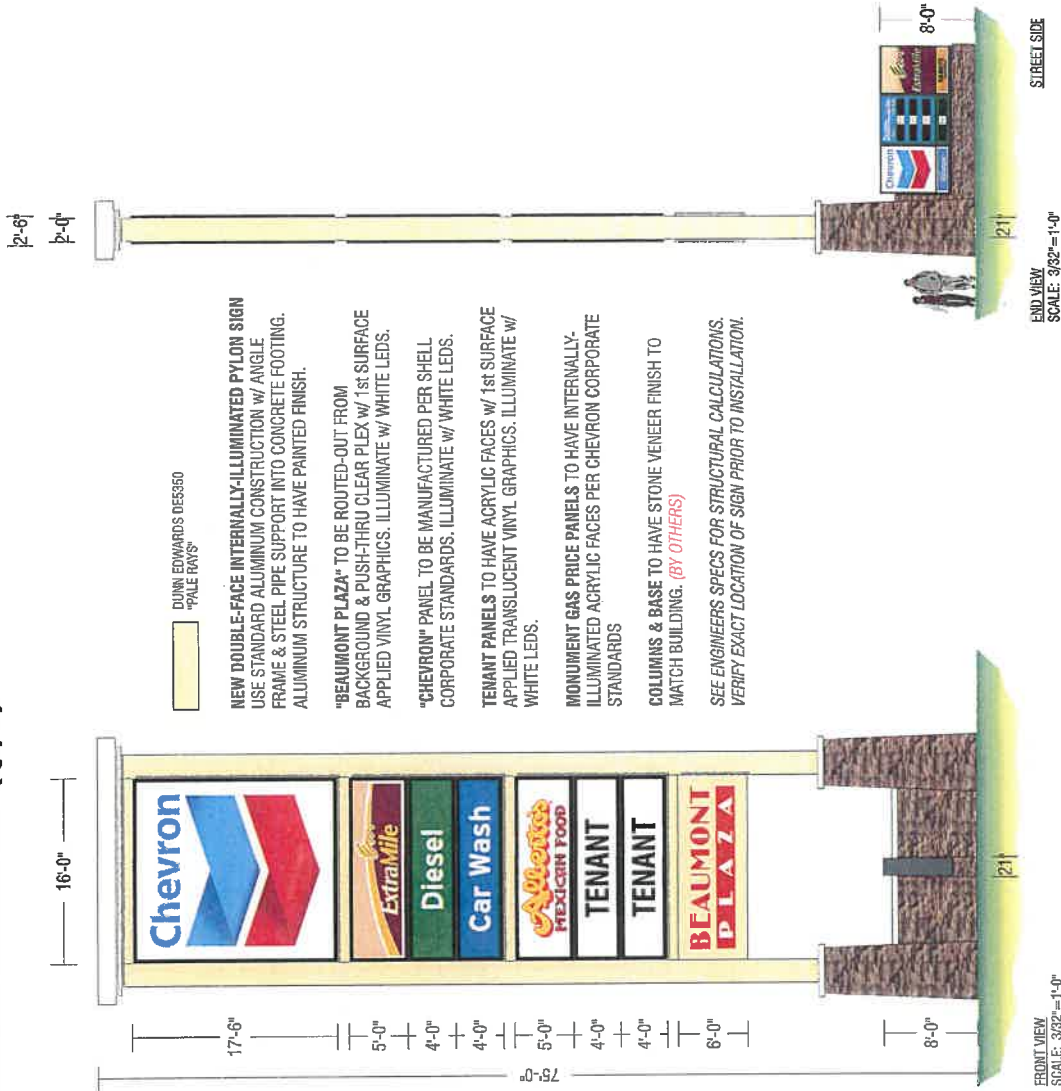


JONES SIGN Your Vision Accomplished GREEN BAY • PHILADELPHIA SAN DIEGO • LAS VEGAS www.jones-sign.com		JOB #: 217110_R9 DATE: 05.25.2016 DESIGNER: J. CASTILLO SALES REP: J. HADYA PROJECT: L. FREDERICK	REV. DATE BY DESCRIPTION 1 05.24.16 JC ADDED FUTURE TENANT TO NORTH ELEVATION 2 05.25.16 JC REVISED DESIGN LAYOUT 3 05.25.16 JC REVISED DESIGN LAYOUT 4 05.25.16 JC REVISED DESIGN LAYOUT 5 05.25.16 JC REVISED DESIGN LAYOUT 6 05.25.16 JC REVISED DESIGN LAYOUT 7 05.25.16 JC REVISED DESIGN LAYOUT 8 05.25.16 JC REVISED DESIGN LAYOUT 9 05.25.16 JC REVISED DESIGN LAYOUT	CLIENT APPROVAL LANDLORD APPROVAL OC	DATE DATE	CHEVRON BEAUMONT, CA DESIGN PHASE: CONCEPTUAL	SHEET NUMBER 2.0
--	--	---	--	--	--------------	---	---------------------


This is an original, unpublished drawing by Jones Sign Co., Inc. It is for your personal use in conjunction with a project being planned for you by JONES SIGN. It is not to be shown to anyone outside of your organization, nor is it to be used, reproduced, copied or exhibited in any fashion. Use of this design or the salient elements of this design in any sign done by any other company, without the express written permission of JONES SIGN, is forbidden by law and carries a civil forfeiture of up to 25% of the purchase price of the sign. JONES SIGN will endeavor to closely match colors, including PMS, where specified. We cannot guarantee exact matches due to varying compatibility of surface materials and paints used. All base and dimensions are illustrated for client's conceptual of project and are not to be understood as being exact size or exact scale.



DR - CANOPY (NORTH ELEVATION)
SCALE: 3/32"=1'-0"

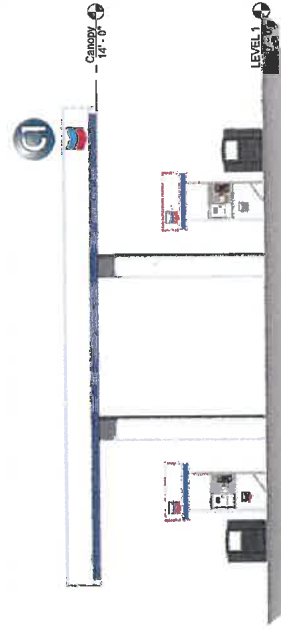

DR - CANOPY (WEST ELEVATION)
SCALE: 3/32"=1'-0"

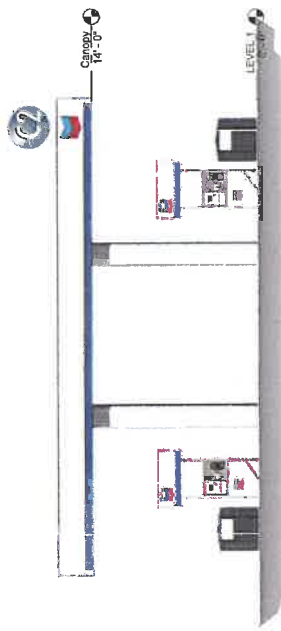


DR - CANOPY (EAST ELEVATION)
SCALE: 3/32"=1'-0"



DR - CANOPY (SOUTH ELEVATION)
SCALE: 3/32"=1'-0"

JONES SIGN Your Vision Accomplished GREEN BAY • PHILADELPHIA SAN DIEGO • LAS VEGAS www.jonesign.com		JOB #: 217110_R9 DATE: 05.25.2016 DESIGNER: J. CASTILLO SALES REP: J. MADAYA PROJ. MGR: L. FREDERICK		CLIENT APPROVAL LANDLORD APPROVAL CC		DATE DATE DATE		CHEVRON BEAUMONT, CA DESIGN PHASE: CONCEPTUAL		SHEET NUMBER 3.0
		REVISIONS 1 06.24.16 JC ADDED FUTURE TENANT TO NORTH ELEVATION 2 01.28.17 JC REVISED DESIGN LAYOUT 3 02.01.17 JC REVISED DESIGN LAYOUT 4 02.01.17 JC REVISED DESIGN LAYOUT 5 02.01.17 JC REVISED DESIGN LAYOUT 6 02.01.17 JC REVISED DESIGN LAYOUT 7 02.01.17 JC REVISED DESIGN LAYOUT 8 02.01.17 JC REVISED DESIGN LAYOUT 9 02.01.17 JC REVISED DESIGN LAYOUT 10 02.01.17 JC REVISED DESIGN LAYOUT		DATE DATE DATE		DATE DATE DATE		DATE DATE DATE		DATE

This is an original, unpublished drawing by Jones Sign Co., Inc. It is for your personal use in conjunction with a project being planned for you by JONES SIGN. It is not to be shown to anyone outside of your organization, nor is it to be used, reproduced, copied or exhibited in any fashion. Use of this design or the salient elements of this design in any sign done by any other company, without the express written permission of JONES SIGN, is forbidden by law and carries a civil forfeiture of up to 25% of the purchase price of the sign. JONES SIGN will endeavor to closely match colors, including PMS, where specified. We cannot guarantee exact matches due to varying compatibility of surface materials and prints used. All sizes and dimensions are illustrated for client's conception of project and are not to be understood as being exact size or exact scale.

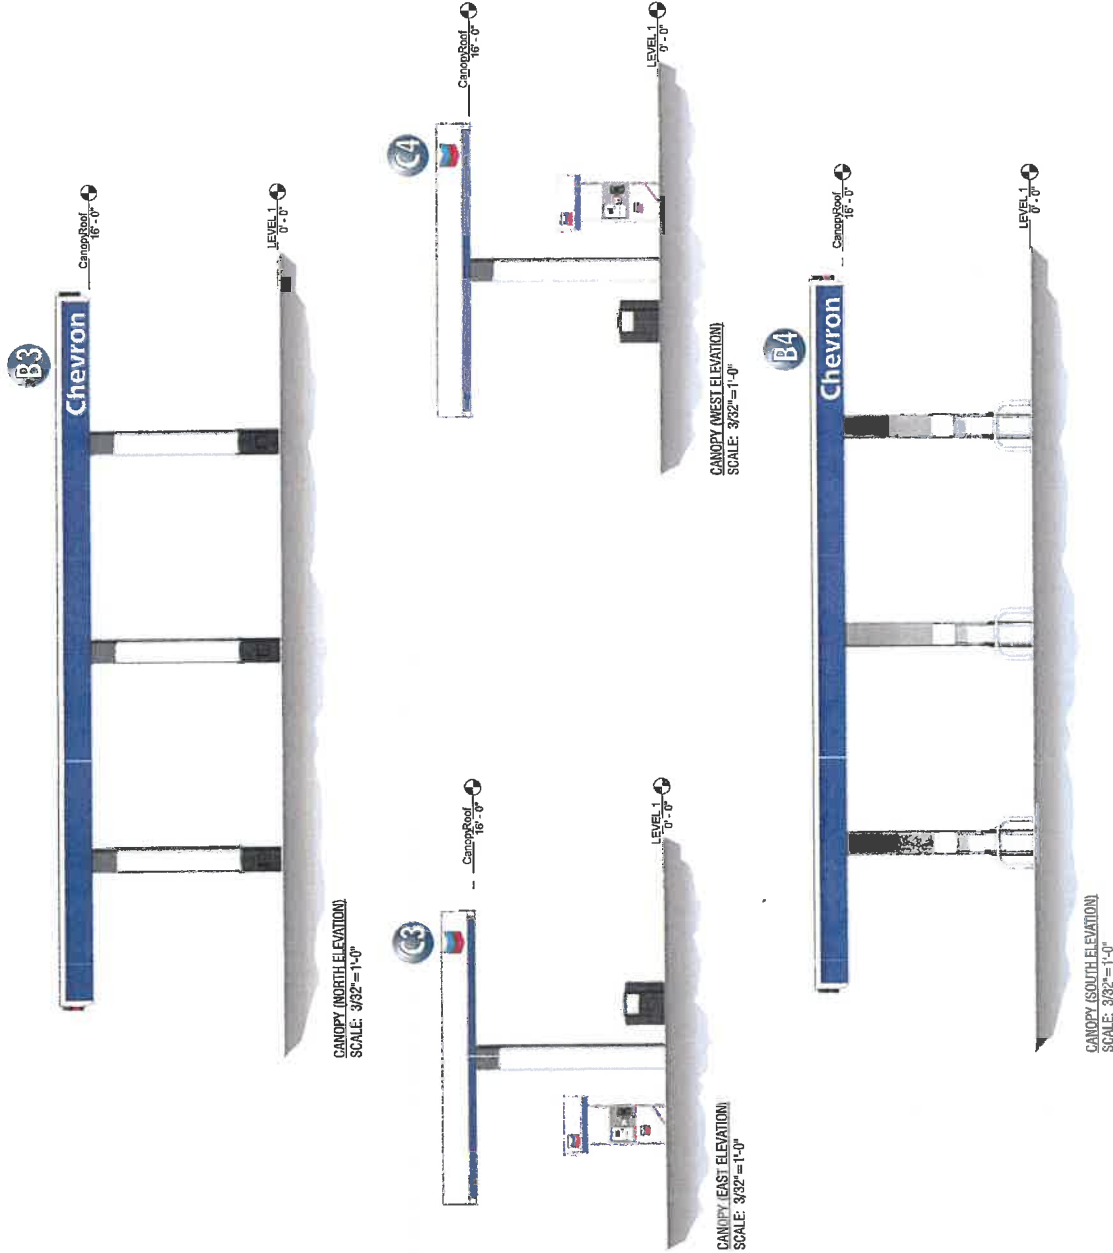


JONES SIGN Your Vision Accomplished GREEN BAY • PHILADELPHIA SAN DIEGO • LAS VEGAS www.jonesign.com	JOB #: 217110_R9				DATE: 05.25.2016		DESIGNER: J. CASTILLO		SALES REP: J. HADWA		PROJ. MGR: L. FREDERICK		CHEVRON		CHEVRON BEAUMONT, CA DESIGN PHASE CONCEPTUAL 4.0	SHEET NUMBER
													DATE			
													CLIENT APPROVAL			
													LANDLORD APPROVAL			
													QC			
REV.		DATE	BY	DESCRIPTION												
1	05.25.16	JC	ADDED FITTING TRIM TO NORTH ELEVATION													
2	06.24.17	JC	REVISED DESIGN LAYOUT													
3	06.24.17	JC	REVISED DESIGN LAYOUT													
4	06.24.17	JC	ADDED F. LEGGING													
5	06.24.17	JC	REVISED DESIGN LAYOUT													
6	06.24.17	JC	REVISED DESIGN LAYOUT													
7	06.24.17	JC	REVISED DESIGN LAYOUT													
8	06.24.17	JC	REVISED DESIGN LAYOUT													
9	06.24.17	JC	REVISED DESIGN LAYOUT													
10	06.24.17	JC	REVISED DESIGN LAYOUT													

This is an original, unpublished drawing by Jones Sign Co., Inc. It is for your personal use in conjunction with a project being planned for you by JONES SIGN. It is not to be shown to anyone outside of your organization, nor is it to be used, reproduced, copied or exhibited in any fashion. Use of this design or the salient elements of this design in any sign done by any other company, without the express written permission of JONES SIGN, is forbidden by law and carries a civil forfeiture of up to 25% of the purchase price of the sign. JONES SIGN will endeavor to closely match colors, including PMS, where specified. We cannot guarantee exact matches due to varying compatibility of surface materials and paints used. All sizes and dimensions are illustrated for client's concept of project and are not to be understood as being exact size or exact scale.

B INTERNALLY-ILLUMINATED PLEX FACE CHANNEL LETTERS (Qty 4)

SQUARE FOOTAGE: 14.5

FIELD SURVEY REQUIRED

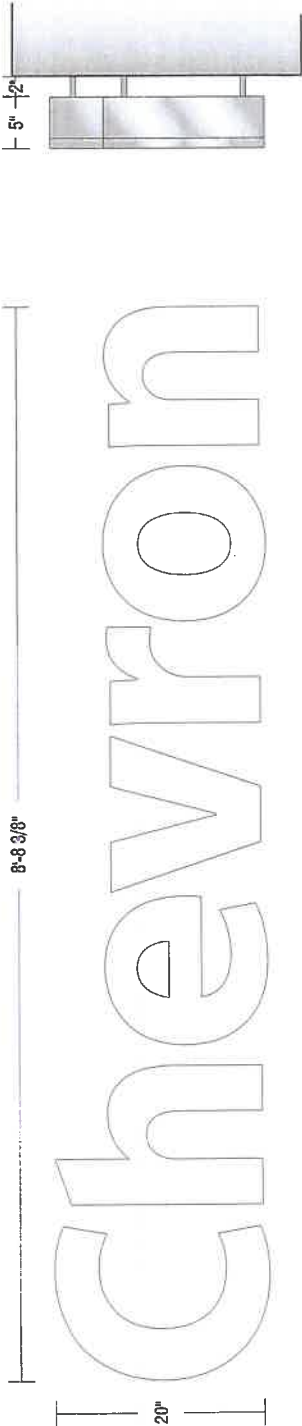

FRONT VIEW
SCALE: 1"=1'-0"

END VIEW
SCALE: 1"=1'-0"

SPECIFICATIONS

1. USE STANDARD ALUMINUM CONSTRUCTION w/ MATTHEWS SATIN ACRYLIC POLYURETHANE FINISH
2. #7328 WHITE PLEX FACES
3. PAINT RETURNS P-1 w/ 3/4" SILVER TRIMCAP
4. INTERNALLY-ILLUMINATED w/ WHITE LEDS
5. PEG-OFF 2" FROM CANOPY FACE

COLORS/FINISHES

P-1 METALLIC SILVER

NOTES
- VERIFY EXACT POWER SUPPLY LOCATION PRIOR TO INSTALLATION


JONES SIGN Your Vision Accomplished GREEN BAY • PHILADELPHIA SAN DIEGO • LAS VEGAS WWW.JONESIGN.COM		JOB # 217110_R9 DATE: 05.25.2016 DESIGNER: J. CASTILLO SALES REP: J. HUDYA PROJECT MGR: L. FREDERICK	REV. DATE BY DESCRIPTION 1 06.24.16 JC ADDED FUTURE TENDRY TO NORTH ELEVATION 2 01.28.17 JC REVISED DESIGN LAYOUT 3 02.03.17 JC REVISED DESIGN LAYOUT 4 03.01.17 JC ADDED FLAGGING 5 03.01.17 JC REVISED DESIGN LAYOUT 6 03.01.17 JC ADDED FLAGGING 7 04.18.17 JC REVISED DESIGN LAYOUT 8 04.18.17 JC REVISED DESIGN LAYOUT 9 04.21.17 JC REVISED DESIGN LAYOUT	CLIENT APPROVAL LANDLORD APPROVAL QC		DATE DATE	 Chevron		CHEVRON BEAUMONT, CA DESIGN PHASE: CONCEPTUAL	SHEET NUMBER 5.0
--	--	--	--	--	--	--------------	---	--	---	---------------------

This is an original, unpublished drawing by Jones Sign Co., Inc. It is for your personal use in conjunction with a project being planned for you by JONES SIGN. It is not to be shown to anyone outside of your organization, nor is it to be used, reproduced, copied or exhibited in any fashion. Use of this design or the salient elements of this design in any sign done by any other company, without the express written permission of JONES SIGN, is forbidden by law and carries a civil forfeiture of up to 25% of the purchase price of the sign. JONES SIGN will endeavor to closely match colors, including PMS, where specified. We cannot guarantee exact matches due to varying compatibility of surface materials and paints used. All sizes and dimensions are illustrated for clients' conception of project and are not to be understood as being exact size or exact scale.

B INTERNALLY-ILLUMINATED PLEX FACE CHANNEL LOGOS (Qty 4)

SQUARE FOOTAGE: 3.10

FIELD SURVEY REQUIRED

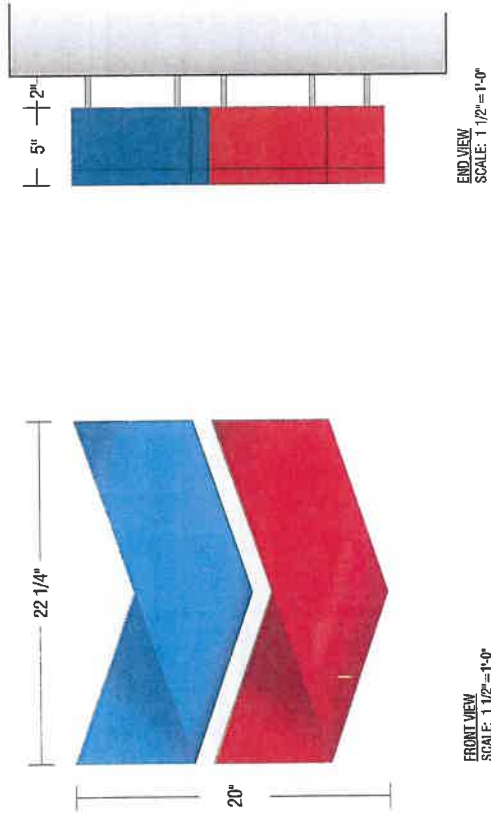

COLORS/FINISHES

	P-1	VERIFY COLOR
	P-2	VERIFY COLOR
	V-1	DIGITAL PRINT VINYL
	V-2	DIGITAL PRINT VINYL


- SPECIFICATIONS**
1. USE STANDARD ALUMINUM CONSTRUCTION w/ MATTHEWS SATIN ACRYLIC POLYURETHANE FINISH
 2. #7828 WHITE PLEX FACES w/ APPLIED VINYL OVERLAYS V-1, V-2
 3. PAINT RETURNS P-1, P-2 w/ 3/4" THICK AP. PAINTED P-1, P-2
 4. INTERNALLY-ILLUMINATED w/ WHITE LEDS
 5. PEG-OFF 2" FROM CANOPY FACE

NOTES

- VERIFY EXACT POWER SUPPLY LOCATION PRIOR TO INSTALLATION


JONES SIGN Your Vision Accomplished GREEN BAY • PHILADELPHIA SAN DIEGO • LAS VEGAS www.jonesign.com	JOB #: 217110_R9 DATE: 05.25.2016 DESIGNER: J. CASTILLO SALES REP: J. HADAYA PROJECT MGR: L. FREDERICK	REV. DATE BY DESCRIPTION 1 06.24.19 JC ADDED FUTURE TENDRY TO NORTH ELEVATION 2 01.28.17 JC REVISED DESIGN LAYOUT 3 02.01.17 JC REVISED DESIGN LAYOUT 4 03.01.17 JC ADDED RAISING 5 03.01.17 JC REVISED DESIGN LAYOUT 6 03.01.17 JC REVISED DESIGN LAYOUT 7 04.19.17 JC REVISED DESIGN LAYOUT	CLIENT / APPROVAL LANDLORD APPROVAL QC	DATE DATE DATE	 Chevron BEAUMONT, CA DESIGN PHASE: CONCEPTUAL	SHEET NUMBER 6.0
--	--	--	--	----------------------	--	---------------------

This is an original, unpublished drawing by Jones Sign Co., Inc. It is for your personal use in conjunction with a project being planned for you by JONES SIGN. It is not to be shown to anyone outside of your organization, nor is it to be used, reproduced, copied or exhibited in any fashion. Uses of this design or the silent elements of this design in any sign done by any other company, without the express written permission of JONES SIGN is forbidden by law and carries a civil forfeiture of up to 25% of the purchase price of the sign. JONES SIGN will endeavor to closely match colors, including PMS, where specified. We cannot guarantee exact matches due to varying compatibility of surface materials and paints used. All sizes and dimensions are illustrated for client's conception of project and are not to be understood as being exact size or exact scale.

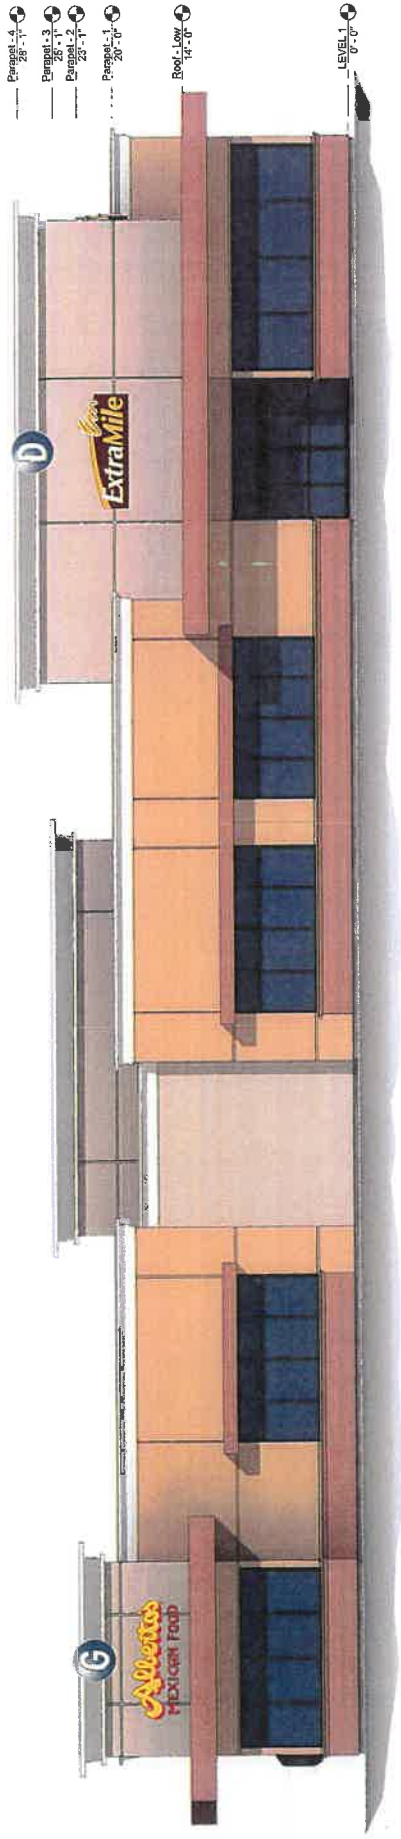

NORTH ELEVATION
SCALE: 3/32" = 1'-0"

- Parapet - 4
28' - 1"
- Parapet - 3
28' - 1"
- Parapet - 2
28' - 1"
- Parapet - 1
20' - 0"
- Roof - Low
14' - 0"
- LEVEL 1
0' - 0"

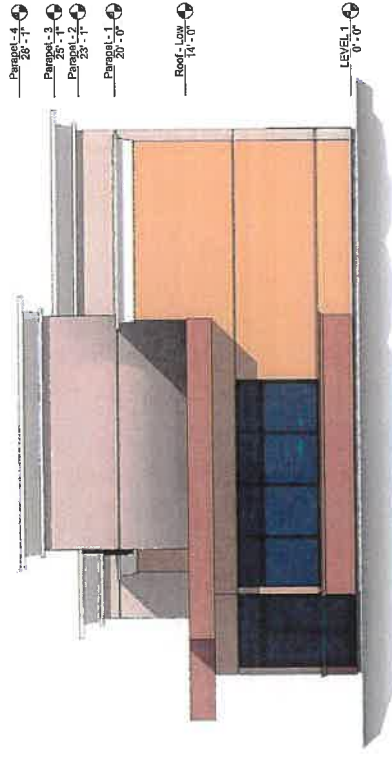

WEST ELEVATION
SCALE: 3/32" = 1'-0"

- Parapet - 4
28' - 1"
- Parapet - 3
28' - 1"
- Parapet - 2
28' - 1"
- Parapet - 1
20' - 0"
- Roof - Low
14' - 0"
- LEVEL 1
0' - 0"



EAST ELEVATION
SCALE: 3/32" = 1'-0"

- Parapet - 4
28' - 1"
- Parapet - 3
28' - 1"
- Parapet - 2
28' - 1"
- Parapet - 1
20' - 0"
- Roof - Low
14' - 0"
- LEVEL 1
0' - 0"


JONES SIGN Your Vision Accomplished GREEN BAY • PHILADELPHIA SAN DIEGO • LAS VEGAS www.jonesign.com		JOB #: 217110_R9 DATE: 05.25.2016 DESIGNER: J. CASTILLO SALES REP: J. HADAYA PROJ. MGR: L. FREDERICK		REV. DATE BY DESCRIPTION 1 06.24.16 JC ADDED FUTURE TENANT TO NORTH ELEVATION 2 01.30.17 JC REVISED DESIGN LAYOUT 3 02.02.17 JC REVISED DESIGN LAYOUT 4 02.02.17 JC REVISED DESIGN LAYOUT 5 02.02.17 JC REVISED DESIGN LAYOUT 6 02.02.17 JC REVISED DESIGN LAYOUT 7 02.02.17 JC REVISED DESIGN LAYOUT 8 02.02.17 JC REVISED DESIGN LAYOUT 9 02.02.17 JC REVISED DESIGN LAYOUT 10 02.02.17 JC REVISED DESIGN LAYOUT	CLIENT APPROVAL LANDLORD APPROVAL QC	DATE DATE DATE	CHEVRON BEAUMONT, CA DESIGN PHASE: CONCEPTUAL	SHEET NUMBER 7.0
--	--	--	--	--	--	----------------------	---	---------------------

This is a preliminary architectural rendering for informational purposes only. It is not to be shown to anyone outside of your organization, nor is it to be used, reproduced, copied or exhibited in any fashion. Use of this design or the salient elements of this design in any sign done by any other company, without the express written permission of JONES SIGN, is forbidden by law and carries a civil forfeiture of up to 25% of the purchase price of the sign. JONES SIGN will endeavor to closely match colors, including PMS, where specified. We cannot guarantee exact matches due to varying compatibility of surface materials and paints used. All sizes and dimensions are illustrated for clients' conception of project and are not to be understood as being exact size or exact scale.

JONES SIGN S/F INTERNALLY LIT CABINET SIGN (Qty 1)

SQUARE FOOTAGE: 44.71

FIELD SURVEY REQUIRED

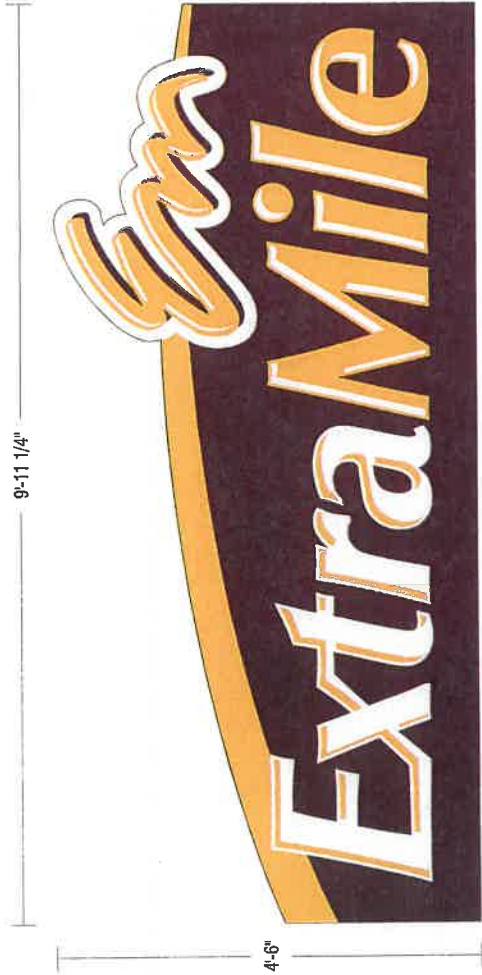

FRONT VIEW
SCALE: 3/4"=1'-0"



SIDE VIEW
SCALE: 3/4"=1'-0"


SPECIFICATIONS

1. USE STANDARD ALUMINUM CONSTRUCTION w/ MATTHEWS SATIN ACRYLIC POLYURETHANE FINISH
2. #7328 WHITE LEXAN w/ APPLIED VINYL OVERLAY V-1,V-2
3. INTERNALLY-ILLUMINATED w/ WHITE LEDS
4. PAINT CABINET & 1" RETAINERS P-1
5. MOUNTED FLAT TO WALL SURFACE

- COLORS/FINISHES**
- P-1 PMS 209C BURGUNDY
 - V-1 GOLDEN YELLOW #125
 - V-2 BURGUNDY #49

JONES SIGN Your Vision Accomplished GREEN BAY • PHILADELPHIA SAN DIEGO • LAS VEGAS www.jonessign.com	JOB #: 217110_R9 DATE: 05.25.2016 DESIGNER: J. CASTILLO SALES REP: J. HUDNA PROJECT MGR: L. FREDERICK		DATE		 Chevron CHEVRON BEAUMONT, CA DESIGN PHASE: CONCEPTUAL	SHEET NUMBER 8.0
	CLIENT APPROVAL		DATE			
	LANDLORD APPROVAL		DATE			

This is an original, unpublished drawing by Jones Sign Co., Inc. It is for your personal use in conjunction with a project being planned for you by JONES SIGN. It is not to be shown to anyone outside of your organization, nor is it to be used, reproduced, copied or exhibited in any fashion. Use of this design or the salient elements of this design in any sign done by any other company, without the express written permission of JONES SIGN, is forbidden by law and carries a civil forfeiture of up to 25% of the purchase price of the sign. JONES SIGN will endeavor to closely match colors, including PMS, where specified. We cannot guarantee exact matches due to varying compatibility of surface materials and paints used. All sizes and dimensions are illustrated for client's conception of project and are not to be understood as being exact size or exact scale.

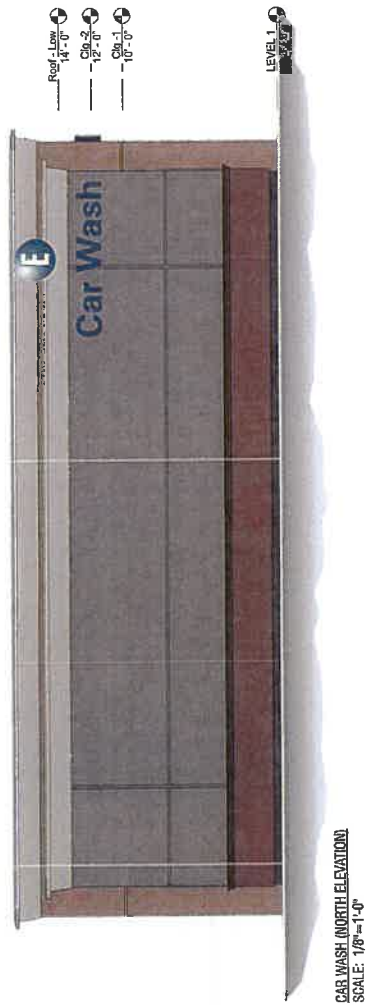

JONES SIGN Your Vision Accomplished GREEN BAY • PHILADELPHIA SAN DIEGO • LAS VEGAS www.jonesign.com				JOB #: 217110_R9 DATE: 05.25.2016 DESIGNER: J. CASTILLO SALES REP: J. HADAVA PROJ MGR: L. FREDERICK				<table><tr><th>REV.</th><th>DATE</th><th>BY</th><th>DESCRIPTION</th></tr><tr><td>1</td><td>06.24.17</td><td>JC</td><td>ADDED FUTURE TOWAY TO NORTH ELEVATION</td></tr><tr><td>2</td><td>07.28.17</td><td>JC</td><td>REVISED DESIGN LAYOUT</td></tr><tr><td>3</td><td>08.23.17</td><td>JC</td><td>REVISED DESIGN LAYOUT</td></tr><tr><td>4</td><td>08.23.17</td><td>JC</td><td>ADDED FLAGGING</td></tr><tr><td>5</td><td>08.23.17</td><td>JC</td><td>REVISED DESIGN LAYOUT</td></tr><tr><td>6</td><td>08.23.17</td><td>JC</td><td>REVISED DESIGN LAYOUT</td></tr><tr><td>7</td><td>04.15.17</td><td>JC</td><td>REVISED DESIGN LAYOUT</td></tr><tr><td>8</td><td>04.11.17</td><td>JC</td><td>REVISED DESIGN LAYOUT</td></tr><tr><td>9</td><td></td><td></td><td></td></tr></table>		REV.	DATE	BY	DESCRIPTION	1	06.24.17	JC	ADDED FUTURE TOWAY TO NORTH ELEVATION	2	07.28.17	JC	REVISED DESIGN LAYOUT	3	08.23.17	JC	REVISED DESIGN LAYOUT	4	08.23.17	JC	ADDED FLAGGING	5	08.23.17	JC	REVISED DESIGN LAYOUT	6	08.23.17	JC	REVISED DESIGN LAYOUT	7	04.15.17	JC	REVISED DESIGN LAYOUT	8	04.11.17	JC	REVISED DESIGN LAYOUT	9				CHEVRON BEAUMONT, CA DE: C34 PHASE: CONCEPTUAL		DATE DATE QC LANDLORD APPROVAL		CLIENT APPROVAL DATE		SHEET NUMBER 9.0	
REV.	DATE	BY	DESCRIPTION	
1	06.24.17	JC	ADDED FUTURE TOWAY TO NORTH ELEVATION	
2	07.28.17	JC	REVISED DESIGN LAYOUT	
3	08.23.17	JC	REVISED DESIGN LAYOUT	
4	08.23.17	JC	ADDED FLAGGING	
5	08.23.17	JC	REVISED DESIGN LAYOUT	
6	08.23.17	JC	REVISED DESIGN LAYOUT	
7	04.15.17	JC	REVISED DESIGN LAYOUT	
8	04.11.17	JC	REVISED DESIGN LAYOUT	
9	

This is an original, unpublished drawing by Jones Sign Co., Inc. It is for your personal use in conjunction with a project being planned for you by JONES SIGN. It is not to be shown to anyone outside of your organization, nor is it to be used, reproduced, copied or exhibited in any fashion. Use of this design or the salient elements of this design in any sign done by any other company, without the express written permission of JONES SIGN, is forbidden by law and carries a civil forfeiture of up to 25% of the purchase price of the sign. JONES SIGN will endeavor to closely match colors, including PMS, where specified. We cannot guarantee exact matches due to varying compatibility of surface materials and paints used. All sizes and dimensions are illustrated for client's conception of project and are not to be understood as being exact size or exact scale.


INTERNALLY-ILLUMINATED PLEX FACE CHANNEL LETTERS (Qty 1 of Ea.)

SQUARE FOOTAGE: 14.5

FIELD SURVEY REQUIRED
COLOR CALL OUTS REQUIRED



FRONT VIEW
SCALE: 1"=1'-0"

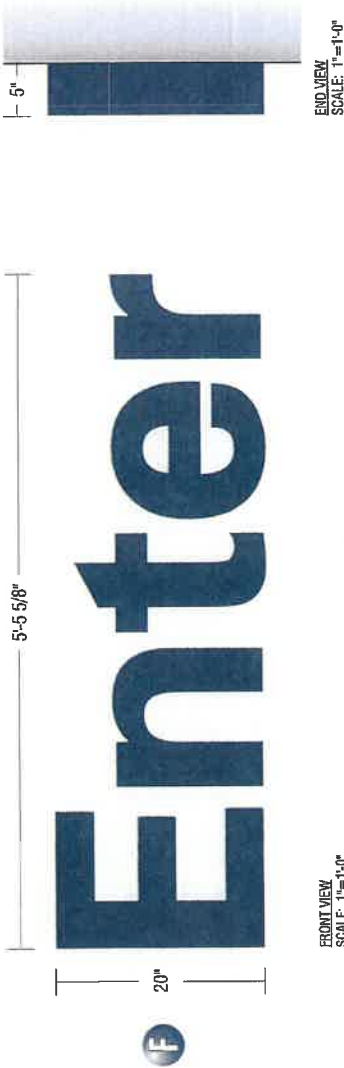

FRONT VIEW
SCALE: 1"=1'-0"

SPECIFICATIONS

- 1. USE STANDARD ALUMINUM CONSTRUCTION w/ MATTHEWS SATIN ACRYLIC POLYURETHANE FINISH
- 2. #7328 WHITE PLEX FACES w/ APPLIED VINYL OVERLAYS V-1
- 3. PAINT RETURNS P-1 w/ 3/4" BLUE TRIMCAP
- 4. INTERNALLY-ILLUMINATED w/ WHITE LEDS
- 5. MOUNTED FLAT TO WALL SURFACE

COLORS/FINISHES
P-1 PTM DARK BLUE #36 (VERIFY)
V-1 PTM DARK BLUE #36 (VERIFY)


NOTES
- VERIFY EXACT POWER SUPPLY LOCATION PRIOR TO INSTALLATION

JONES SIGN Your Vision Accomplished GREEN BAY • PHILADELPHIA SAN DIEGO • LAS VEGAS www.jones-sign.com	JOB #: 217110_R9 DATE: 05.25.2016 DESIGNER: J. CASTILLO SALES REP: J. HUDAYA PROJ. MGR: L. FREDERICK	<table><thead><tr><th>REV.</th><th>DATE</th><th>BY</th><th>DESCRIPTION</th></tr></thead><tbody><tr><td>1</td><td>06.24.16</td><td>JC</td><td>REWORK FUTURE TENANT TO MODERN ELEVATION</td></tr><tr><td>2</td><td>01.26.17</td><td>JC</td><td>REWORK DESIGN LAYOUT</td></tr><tr><td>3</td><td>02.03.17</td><td>JC</td><td>REWORK DESIGN LAYOUT</td></tr><tr><td>4</td><td>02.03.17</td><td>JC</td><td>REWORK DESIGN LAYOUT</td></tr><tr><td>5</td><td>02.03.17</td><td>JC</td><td>REWORK DESIGN LAYOUT</td></tr><tr><td>6</td><td>02.03.17</td><td>JC</td><td>REWORK DESIGN LAYOUT</td></tr><tr><td>7</td><td>04.13.17</td><td>JC</td><td>REWORK DESIGN LAYOUT</td></tr><tr><td>8</td><td>04.13.17</td><td>JC</td><td>REWORK DESIGN LAYOUT</td></tr><tr><td>9</td><td>04.13.17</td><td>JC</td><td>REWORK DESIGN LAYOUT</td></tr><tr><td>10</td><td></td><td></td><td></td></tr></tbody></table>	REV.	DATE	BY	DESCRIPTION	1	06.24.16	JC	REWORK FUTURE TENANT TO MODERN ELEVATION	2	01.26.17	JC	REWORK DESIGN LAYOUT	3	02.03.17	JC	REWORK DESIGN LAYOUT	4	02.03.17	JC	REWORK DESIGN LAYOUT	5	02.03.17	JC	REWORK DESIGN LAYOUT	6	02.03.17	JC	REWORK DESIGN LAYOUT	7	04.13.17	JC	REWORK DESIGN LAYOUT	8	04.13.17	JC	REWORK DESIGN LAYOUT	9	04.13.17	JC	REWORK DESIGN LAYOUT	10				CLIENT APPROVAL LANDLORD APPROVAL QC		DATE DATE	CHEVRON BEAUMONT, CA DEVELOP: PHASE CONCEPTUAL	SHEET NUMBER 10.0
			REV.	DATE	BY	DESCRIPTION	
			1	06.24.16	JC	REWORK FUTURE TENANT TO MODERN ELEVATION	
			2	01.26.17	JC	REWORK DESIGN LAYOUT	
3	02.03.17	JC	REWORK DESIGN LAYOUT	
4	02.03.17	JC	REWORK DESIGN LAYOUT	
5	02.03.17	JC	REWORK DESIGN LAYOUT	
6	02.03.17	JC	REWORK DESIGN LAYOUT	
7	04.13.17	JC	REWORK DESIGN LAYOUT	
8	04.13.17	JC	REWORK DESIGN LAYOUT	
9	04.13.17	JC	REWORK DESIGN LAYOUT	
10	

This is an original, unreplicated drawing by Jones Sign Co., Inc. It is for your personal use in conjunction with a project being planned for you by JONES SIGN. It is not to be shown to anyone outside of your organization, nor is it to be used, reproduced, copied or exhibited in any fashion. Use of this design or the salient elements of this design in any sign done by any other company, without the express written permission of JONES SIGN, is forbidden by law and carries a civil forfeiture of up to 25% of the purchase price of the sign. JONES SIGN will endeavor to closely match colors, including PMS, where specified. We cannot guarantee exact matches due to varying compatibility of surface materials and paints used. All sizes and dimensions are illustrated for client's conception of project and are not to be understood as being exact size or exact scale.

INTERNALLY-ILLUMINATED PLEX FACE CHANNEL MODULE & LETTERS (Qty 2)

SQUARE FOOTAGE: 41.84
FIELD SURVEY REQUIRED
COLOR CALL OUTS REQUIRED

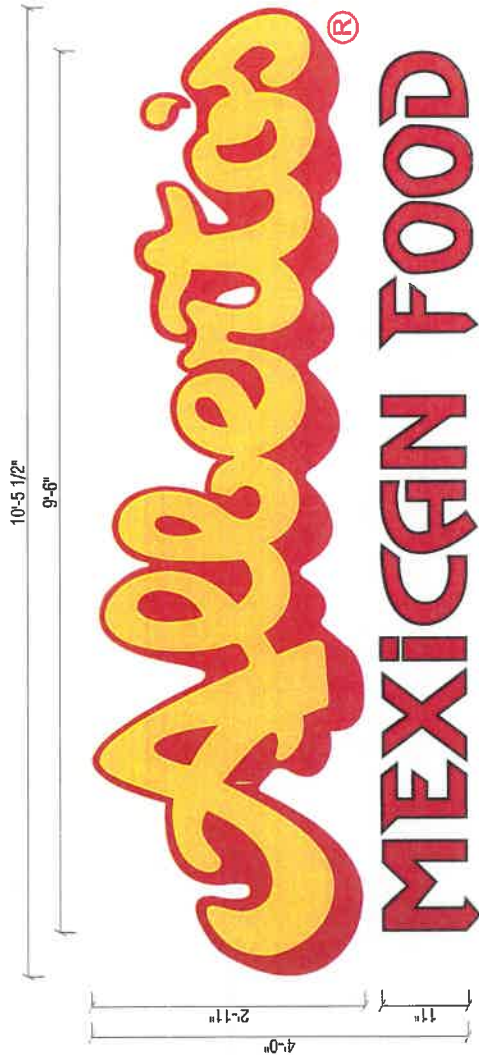

FRONT VIEW
SCALE: 3/4" = 1'-0"

END VIEW
SCALE: 1" = 1'-0"

SPECIFICATIONS

1. USE STANDARD ALUMINUM CONSTRUCTION w/ MATTHEWS SATIN ACRYLIC POLYURETHANE FINISH
2. #7328 WHITE PLEX FACES w/ APPLIED VINYL OVERLAYS V-1, V-2
3. PAINT RETURNS P-1 w/ 3/4" TRIMCAP
4. INTERNALLY ILLUMINATED w/ WHITE LEDS
5. MOUNTED FLAT TO WALL SURFACE

NOTES
- VERIFY EXACT POWER SUPPLY LOCATION PRIOR TO INSTALLATION


COLORS/FINISHES
P-1 BLACK
V-1 YELLOW #015 (VERIFY)
V-2 RED #33 (VERIFY)

JONES SIGN Your Vision Accomplished GREEN BAY • PHILADELPHIA SAN DIEGO • LAS VEGAS www.jonessign.com	JOB #: 217110_R9 DATE: 05.25.2016 DESIGNER: J. CASTILLO SALES REP: J. HADAVA PROJ. MGR: L. FREDERICK	REV. DATE BY DESCRIPTION 1 05.24.16 JC ADDED FUTURE TENANT TO NORTH ELEVATION 2 05.24.17 JC REVISED DESIGN LAYOUT 3 05.24.17 JC REVISED DESIGN LAYOUT 4 05.24.17 JC REVISED DESIGN LAYOUT 5 05.24.17 JC REVISED DESIGN LAYOUT 6 05.24.17 JC REVISED DESIGN LAYOUT 7 05.24.17 JC REVISED DESIGN LAYOUT 8 05.24.17 JC REVISED DESIGN LAYOUT 9 05.24.17 JC REVISED DESIGN LAYOUT 10 05.24.17 JC REVISED DESIGN LAYOUT	CLIENT APPROVAL LANDLORD APPROVAL OC	DATE DATE DATE	CHEVRON BEAUMONT, CA DESIGN PHASE: CONCEPTUAL	SHEET NUMBER 11.0

This is an original unpublished drawing by Jones Sign Co., Inc. It is for your personal use in conjunction with a project being planned for you by Jones Sign. It is not to be shown to anyone outside of your organization, nor is it to be used, reproduced, copied or exhibited in any fashion. Use of this design or the salient elements of this design in any sign done by any other company, without the express written permission of Jones Sign, is forbidden by law and carries a civil forfeiture of up to 25% of the purchase price of the sign. Jones Sign will endeavor to closely match colors, including PMS, where specified. We cannot guarantee exact matches due to varying compatibility of surface materials and paints used. All sizes and dimensions are illustrated for client's conception of project and are not to be understood as being exact above or exact scale.



FRONT VIEW
SCALE: 3/32"=1'-0"

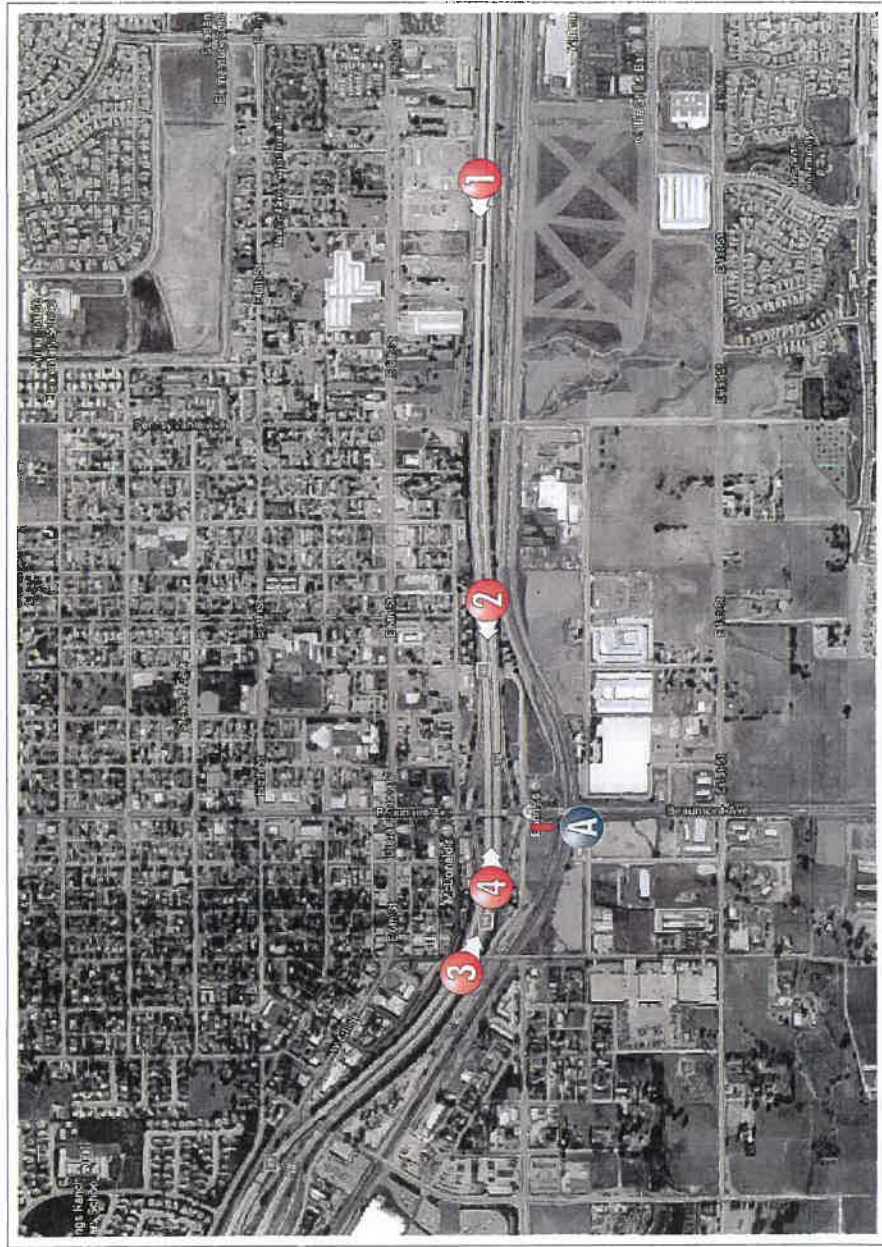


AREA MAP
NO SCALE

JONES SIGN Your Vision Accomplished GREEN BAY • PHILADELPHIA SAN DIEGO • LAS VEGAS www.jonesign.com				JOB # 217110_R9 DATE: 05.25.2016 DESIGNER: J. CASTILLO SALES REP: J. HADAYA PROJECT MGR: L. FREDERICK				<table><tr><th>REV.</th><th>DATE</th><th>BY</th><th>DESCRIPTION</th></tr><tr><td>1</td><td>08.24.15</td><td>JC</td><td>ADDED FUTURE TENANT TO NORTH ELEVATION</td></tr><tr><td>2</td><td>01.26.17</td><td>JC</td><td>REVISED DESIGN LAYOUT</td></tr><tr><td>3</td><td>02.01.17</td><td>JC</td><td>REVISED DESIGN LAYOUT</td></tr><tr><td>4</td><td>03.01.17</td><td>JC</td><td>REVISED DESIGN LAYOUT</td></tr><tr><td>5</td><td>03.01.17</td><td>JC</td><td>ADDED FLAGGING</td></tr><tr><td>6</td><td>03.01.17</td><td>JC</td><td>REVISED DESIGN LAYOUT</td></tr><tr><td>7</td><td>03.01.17</td><td>JC</td><td>REVISED DESIGN LAYOUT</td></tr><tr><td>8</td><td>04.01.17</td><td>JC</td><td>REVISED DESIGN LAYOUT</td></tr><tr><td>9</td><td>04.01.17</td><td>JC</td><td>REVISED DESIGN LAYOUT</td></tr><tr><td>10</td><td>04.01.17</td><td>JC</td><td>REVISED DESIGN LAYOUT</td></tr></table>				REV.	DATE	BY	DESCRIPTION	1	08.24.15	JC	ADDED FUTURE TENANT TO NORTH ELEVATION	2	01.26.17	JC	REVISED DESIGN LAYOUT	3	02.01.17	JC	REVISED DESIGN LAYOUT	4	03.01.17	JC	REVISED DESIGN LAYOUT	5	03.01.17	JC	ADDED FLAGGING	6	03.01.17	JC	REVISED DESIGN LAYOUT	7	03.01.17	JC	REVISED DESIGN LAYOUT	8	04.01.17	JC	REVISED DESIGN LAYOUT	9	04.01.17	JC	REVISED DESIGN LAYOUT	10	04.01.17	JC	REVISED DESIGN LAYOUT	CLIENT APPROVAL DATE DATE QC		 Chevron CHEVRON BEAUMONT, CA DESIGN PHASE: CONCEPTUAL		SHEET NUMBER 12.0	
REV.	DATE	BY	DESCRIPTION	
1	08.24.15	JC	ADDED FUTURE TENANT TO NORTH ELEVATION	
2	01.26.17	JC	REVISED DESIGN LAYOUT	
3	02.01.17	JC	REVISED DESIGN LAYOUT	
4	03.01.17	JC	REVISED DESIGN LAYOUT	
5	03.01.17	JC	ADDED FLAGGING	
6	03.01.17	JC	REVISED DESIGN LAYOUT	
7	03.01.17	JC	REVISED DESIGN LAYOUT	
8	04.01.17	JC	REVISED DESIGN LAYOUT	
9	04.01.17	JC	REVISED DESIGN LAYOUT	
10	04.01.17	JC	REVISED DESIGN LAYOUT	

This is an electrical specification drawing by Jones Sign Co., Inc. It is not to be shown to anyone outside of your organization, nor is it to be used, reproduced, copied or exhibited in any fashion. Use of this design or the salient elements of this design in any design, done by any other company, without the express written permission of JONES SIGN, is forbidden by law and carries a civil liability of up to 25% of the purchase price of the sign. JONES SIGN will endeavor to closely match colors, including PMS, where specified. We cannot guarantee exact matches due to varying compatibility of surface materials and paints used. All sizes and dimensions are illustrated for client's conceptual of project and are not to be understood as being exact data or exact scale.


PHOTO
1

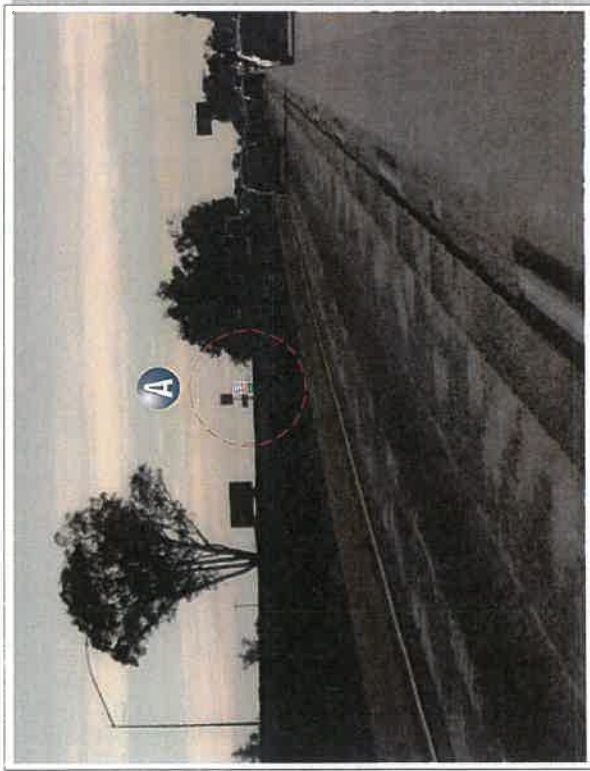

PROPOSED SIGNAGE - WESTBOUND @ L-10

PYLON SIGN ELEVATION
NO SCALE

PHOTO
2

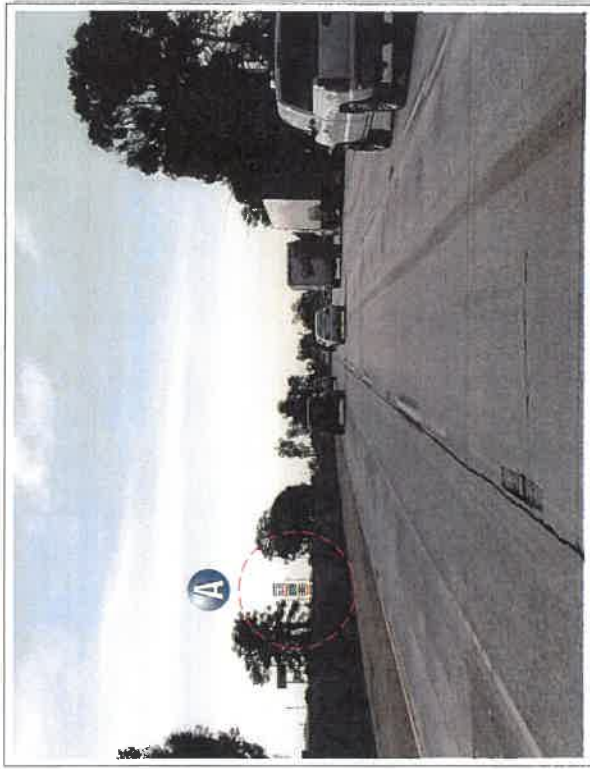

PROPOSED SIGNAGE - WESTBOUND @ L-10

PHOTO LAYOUT FOR PRESENTATION PURPOSES.
VERIFY ACTUAL INSTALLATION & DIMENSIONS.

JONES SIGN Your Vision Accomplished GREEN BAY • PHILADELPHIA SAN DIEGO • LAS VEGAS www.jonesign.com	JOB # 217110_R9 DATE: 05/25/2016 DESIGNER: J. CASTILLO SALES REP: J. MADAYA PROJECT MGR: L. FREDERICK	REV. DATE BY DESCRIPTION 1 06/24/16 JC ADDED FUTURE TOWNTOWN NORTH ELEVATION 2 06/24/16 JC REVISED DESIGN LAYOUT 3 06/24/16 JC REVISED DESIGN LAYOUT 4 06/24/16 JC REVISED DESIGN LAYOUT 5 06/24/16 JC REVISED DESIGN LAYOUT 6 06/24/16 JC REVISED DESIGN LAYOUT 7 06/24/16 JC REVISED DESIGN LAYOUT 8 06/24/16 JC REVISED DESIGN LAYOUT 9 06/24/16 JC REVISED DESIGN LAYOUT	CLIENT APPROVAL LANDLORD APPROVAL QC	DATE DATE	 CHEVRON BEAUMONT, CA DESIGN PHASE: CONCEPTUAL	SHEET NUMBER 13.0
--	---	---	--	--------------	---	----------------------

This is an original, unpublished drawing by Jones Sign Co., Inc. It is for your personal use in conjunction with a project being planned for you by JONES SIGN. It is not to be shown to anyone outside of your organization, nor is it to be used, reproduced, copied or exhibited in any fashion. Use of this design or the salient elements of this design in any way done by any other company, without the express written permission of JONES SIGN, is forbidden by law and carries a civil forfeiture of up to 25% of the purchase price of the sign. JONES SIGN will endeavor to closely match colors, including PMS, where specified. We cannot guarantee exact matches due to varying compatibility of surface materials and paints used. All sizes and dimensions are illustrated for client's conception of project and are not to be understood as being exact size or exact scale.

PHOTO
3



PYLON SIGN ELEVATION
NO SCALE

PROPOSED SIGNAGE - EASTBOUND @ I-10

PHOTO
4



PROPOSED SIGNAGE - EASTBOUND @ I-10

PHOTO LAYOUT FOR PRESENTATION PURPOSES.
VERIFY ACTUAL INSTALLATION & DIMENSIONS.

JONES SIGN Your Vision Accomplished GREEN BAY • PHILADELPHIA SAN DIEGO • LAS VEGAS www.jonesign.com										JOB # 217110_R9 DATE: 05.25.2016 DESIGNER: J. CASTILLO SALES REP: J. HADAWA PROJ. MGR: L. FREDERICK										<table><tr><th>REV.</th><th>DATE</th><th>BY</th><th>DESCRIPTION</th></tr><tr><td>1</td><td>06.24.16</td><td>JC</td><td>ADDED FUTURE TRUCKY TO NORTH ELEVATION</td></tr><tr><td>2</td><td>01.26.17</td><td>JC</td><td>REDESIGNED DESIGN LAYOUT</td></tr><tr><td>3</td><td>02.01.17</td><td>JC</td><td>REDESIGNED DESIGN LAYOUT</td></tr><tr><td>4</td><td>02.01.17</td><td>JC</td><td>REDESIGNED DESIGN LAYOUT</td></tr><tr><td>5</td><td>02.01.17</td><td>JC</td><td>ADDED FLAGGING</td></tr><tr><td>6</td><td>02.01.17</td><td>JC</td><td>REDESIGNED DESIGN LAYOUT</td></tr><tr><td>7</td><td>02.01.17</td><td>JC</td><td>REDESIGNED DESIGN LAYOUT</td></tr><tr><td>8</td><td>04.18.17</td><td>JC</td><td>REDESIGNED DESIGN LAYOUT</td></tr><tr><td>9</td><td>04.21.17</td><td>JC</td><td>REDESIGNED DESIGN LAYOUT</td></tr></table>										REV.	DATE	BY	DESCRIPTION	1	06.24.16	JC	ADDED FUTURE TRUCKY TO NORTH ELEVATION	2	01.26.17	JC	REDESIGNED DESIGN LAYOUT	3	02.01.17	JC	REDESIGNED DESIGN LAYOUT	4	02.01.17	JC	REDESIGNED DESIGN LAYOUT	5	02.01.17	JC	ADDED FLAGGING	6	02.01.17	JC	REDESIGNED DESIGN LAYOUT	7	02.01.17	JC	REDESIGNED DESIGN LAYOUT	8	04.18.17	JC	REDESIGNED DESIGN LAYOUT	9	04.21.17	JC	REDESIGNED DESIGN LAYOUT	<table><tr><th colspan="2">CLIENT APPROVAL</th><th>DATE</th></tr><tr><td colspan="2">LANDLORD APPROVAL</td><td>DATE</td></tr><tr><td colspan="2">QC</td><td></td></tr></table>										CLIENT APPROVAL		DATE	LANDLORD APPROVAL		DATE	QC			 Chevron										CHEVRON BEAUMONT, CA DESIGN PHASE: CONCEPTUAL										SHEET NUMBER 14.0									
REV.	DATE	BY	DESCRIPTION	
1	06.24.16	JC	ADDED FUTURE TRUCKY TO NORTH ELEVATION	
2	01.26.17	JC	REDESIGNED DESIGN LAYOUT	
3	02.01.17	JC	REDESIGNED DESIGN LAYOUT	
4	02.01.17	JC	REDESIGNED DESIGN LAYOUT	
5	02.01.17	JC	ADDED FLAGGING	
6	02.01.17	JC	REDESIGNED DESIGN LAYOUT	
7	02.01.17	JC	REDESIGNED DESIGN LAYOUT	
8	04.18.17	JC	REDESIGNED DESIGN LAYOUT	
9	04.21.17	JC	REDESIGNED DESIGN LAYOUT	
CLIENT APPROVAL		DATE	
LANDLORD APPROVAL		DATE	
QC	

This is an original, unaltered drawing by Jones Sign Co., Inc. It is for your personal use in conjunction with a project being planned for you by JONES SIGN. It is not to be shown to anyone outside of your organization, nor is it to be used, reproduced, copied or exhibited in any fashion. Use of this design or the salient elements of this design in any sign done by any other company, without the express written permission of JONES SIGN, is forbidden by law and carries a civil forfeiture of up to 25% of the purchase price of the sign. JONES SIGN will endeavor to closely match colors, including PMS, where specified. We cannot guarantee exact matches due to varying compatibility of surface materials and paints used. All sizes and dimensions are illustrated for client's conception of project and are not to be understood as being exact size or exact scale.